



**MADISON STREET**  
 DOTY STREET - SOUTH BRANCH ROCK RIVER  
 CITY OF WAUPUN

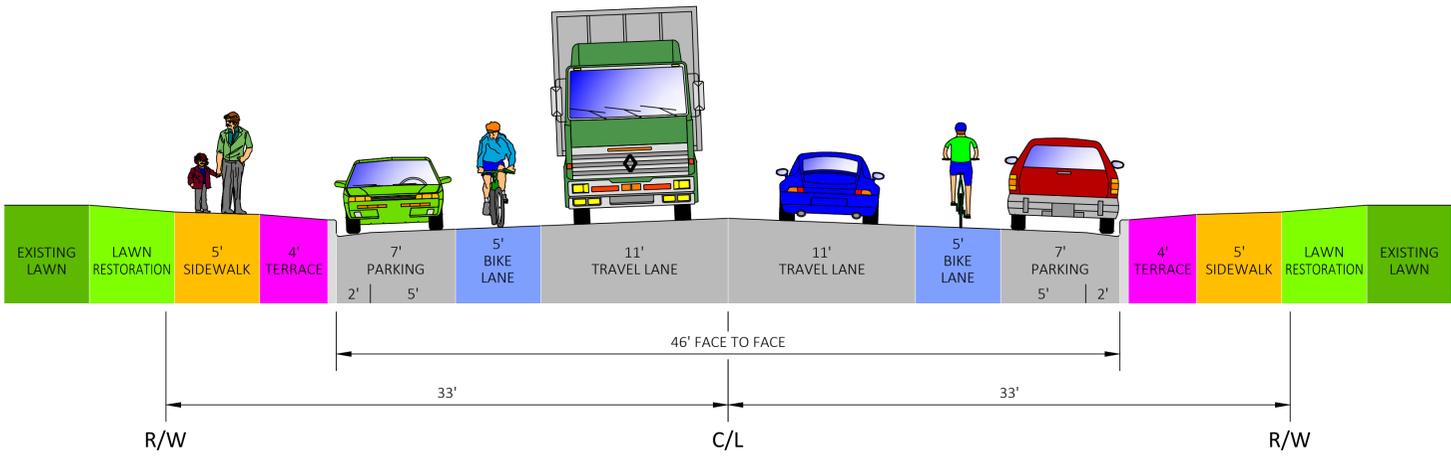

**PROPOSED ROADWAY SECTION**  
 JEFFERSON STREET - SOUTH BRANCH ROCK RIVER

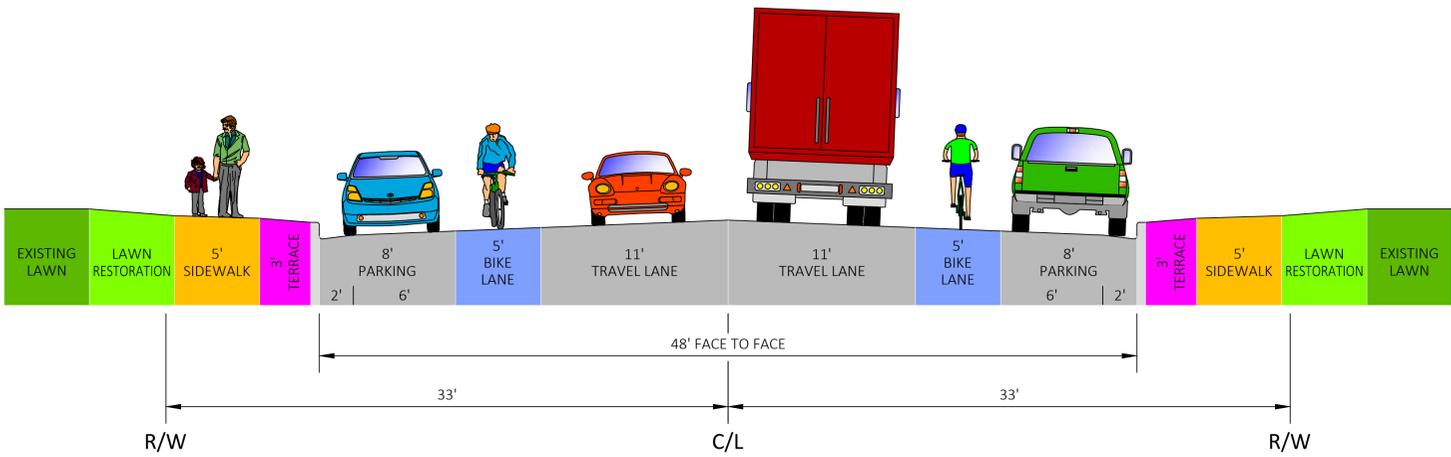

**PROPOSED ROADWAY SECTION**  
 DOTY STREET - JEFFERSON STREET